



План осей 1-го этажа

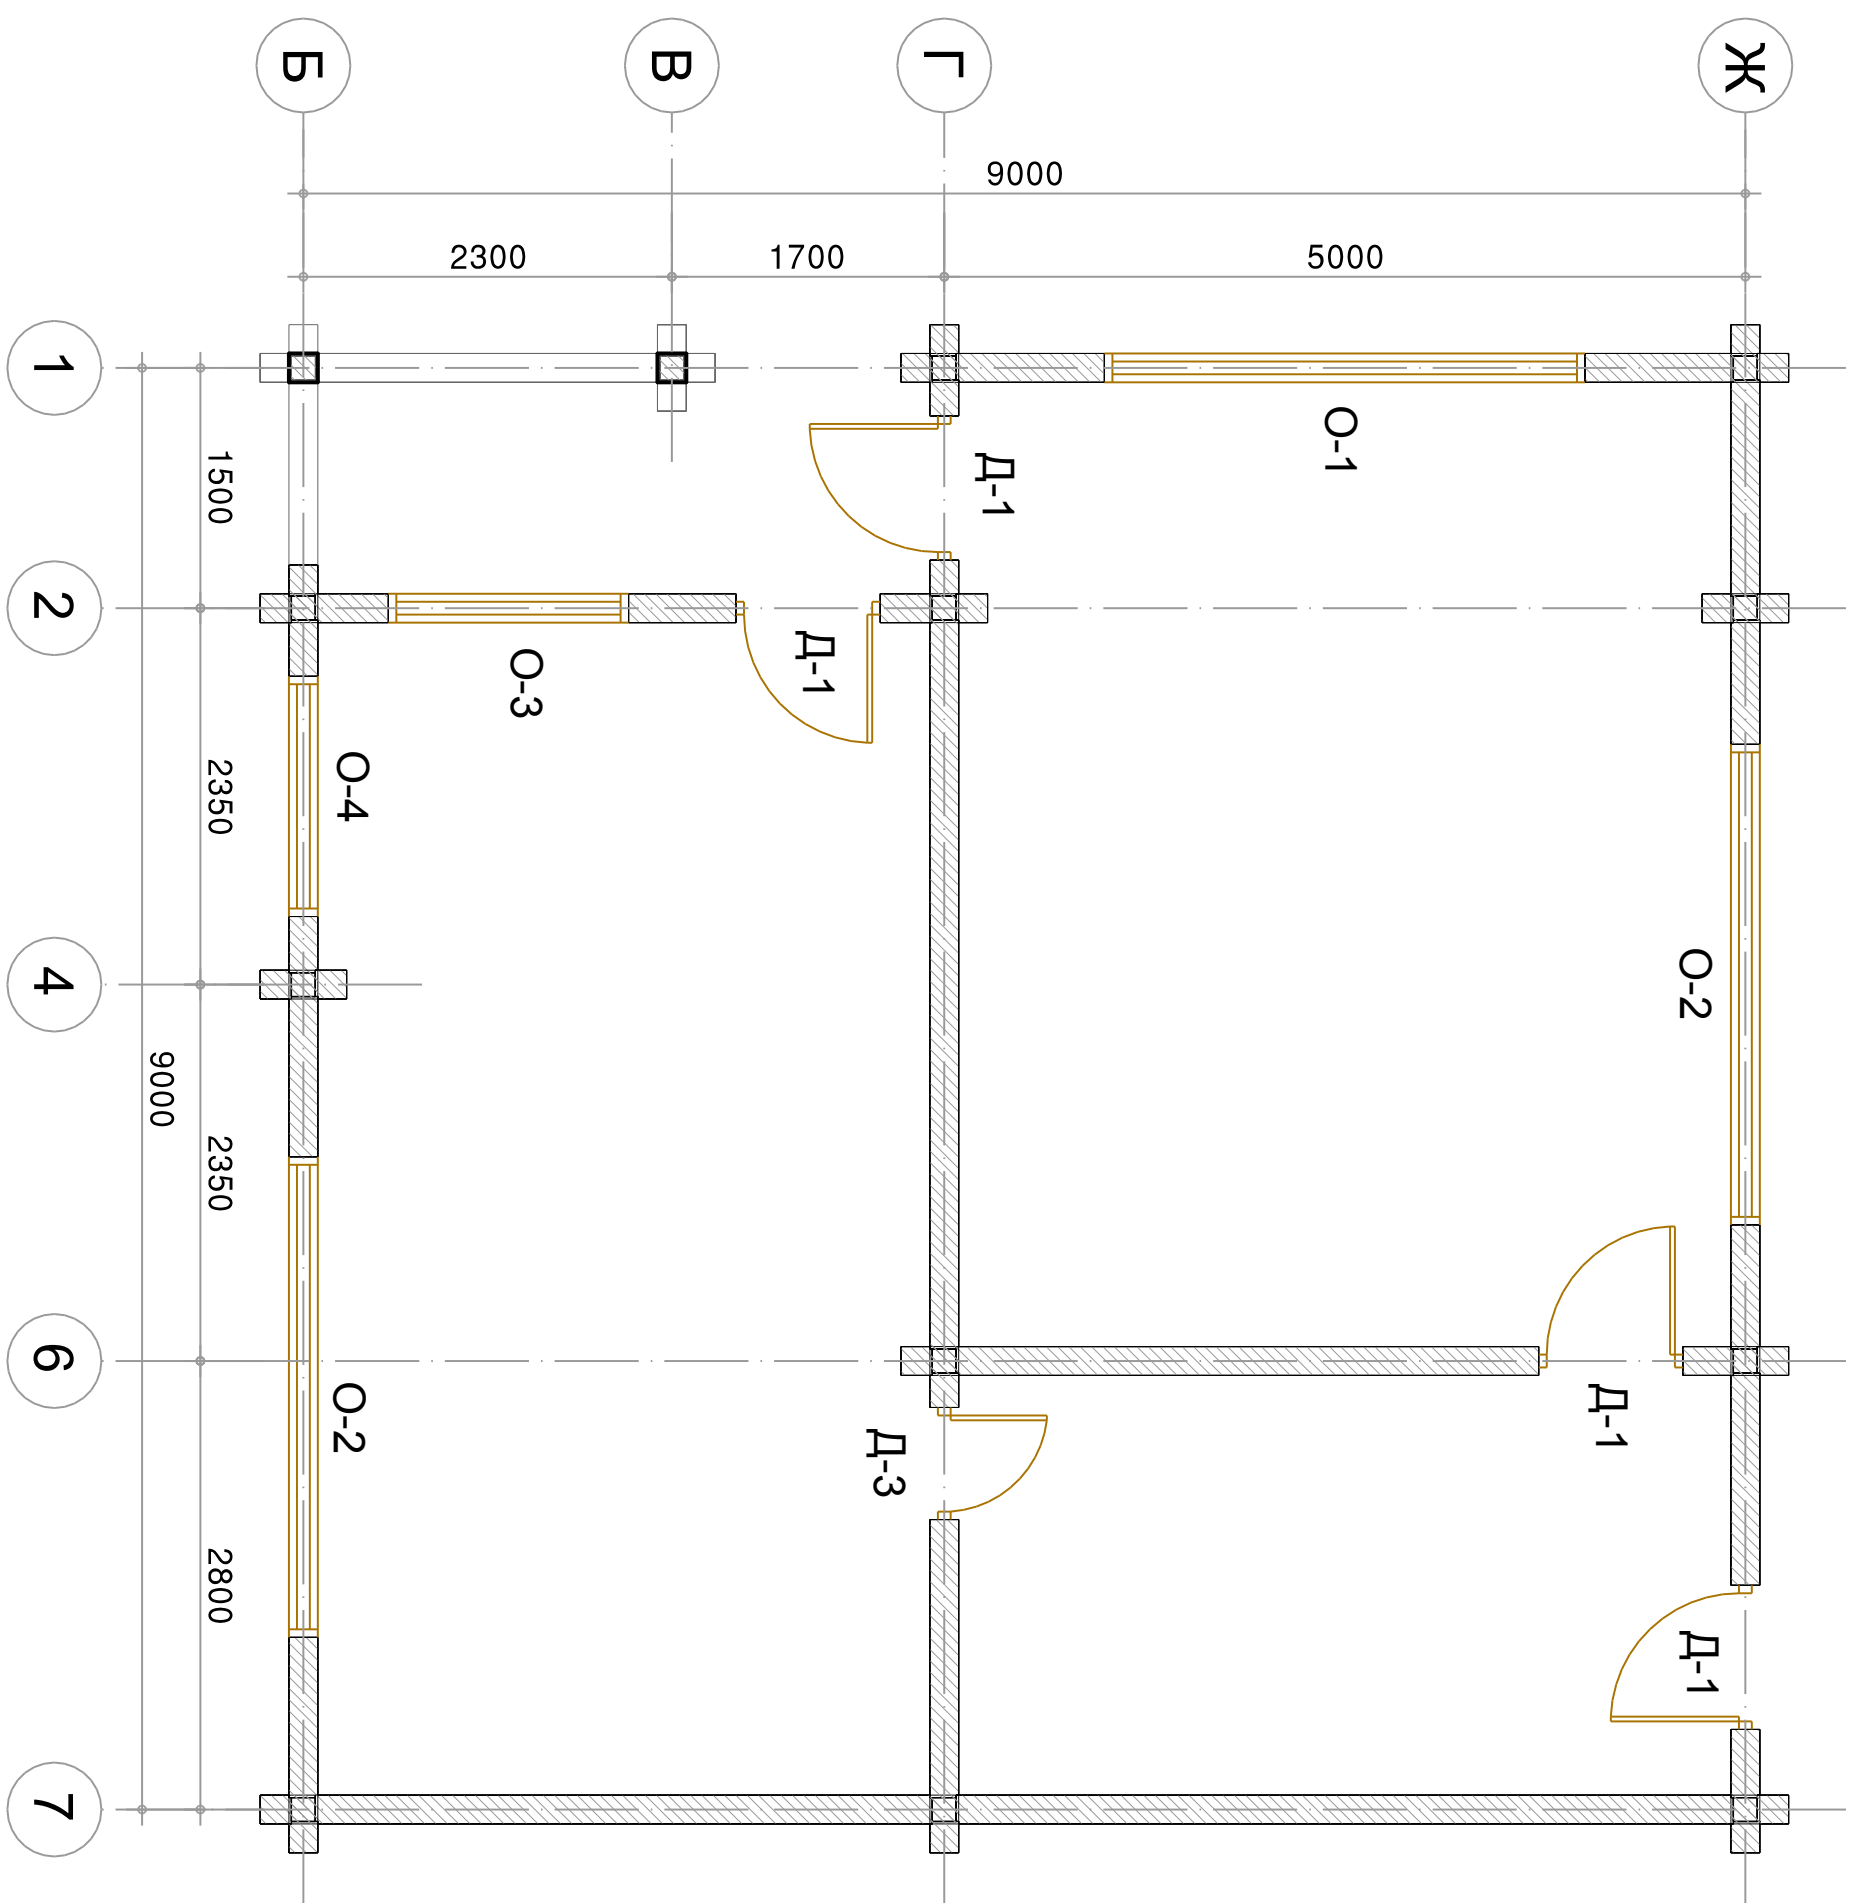


План осей 2-го этажа

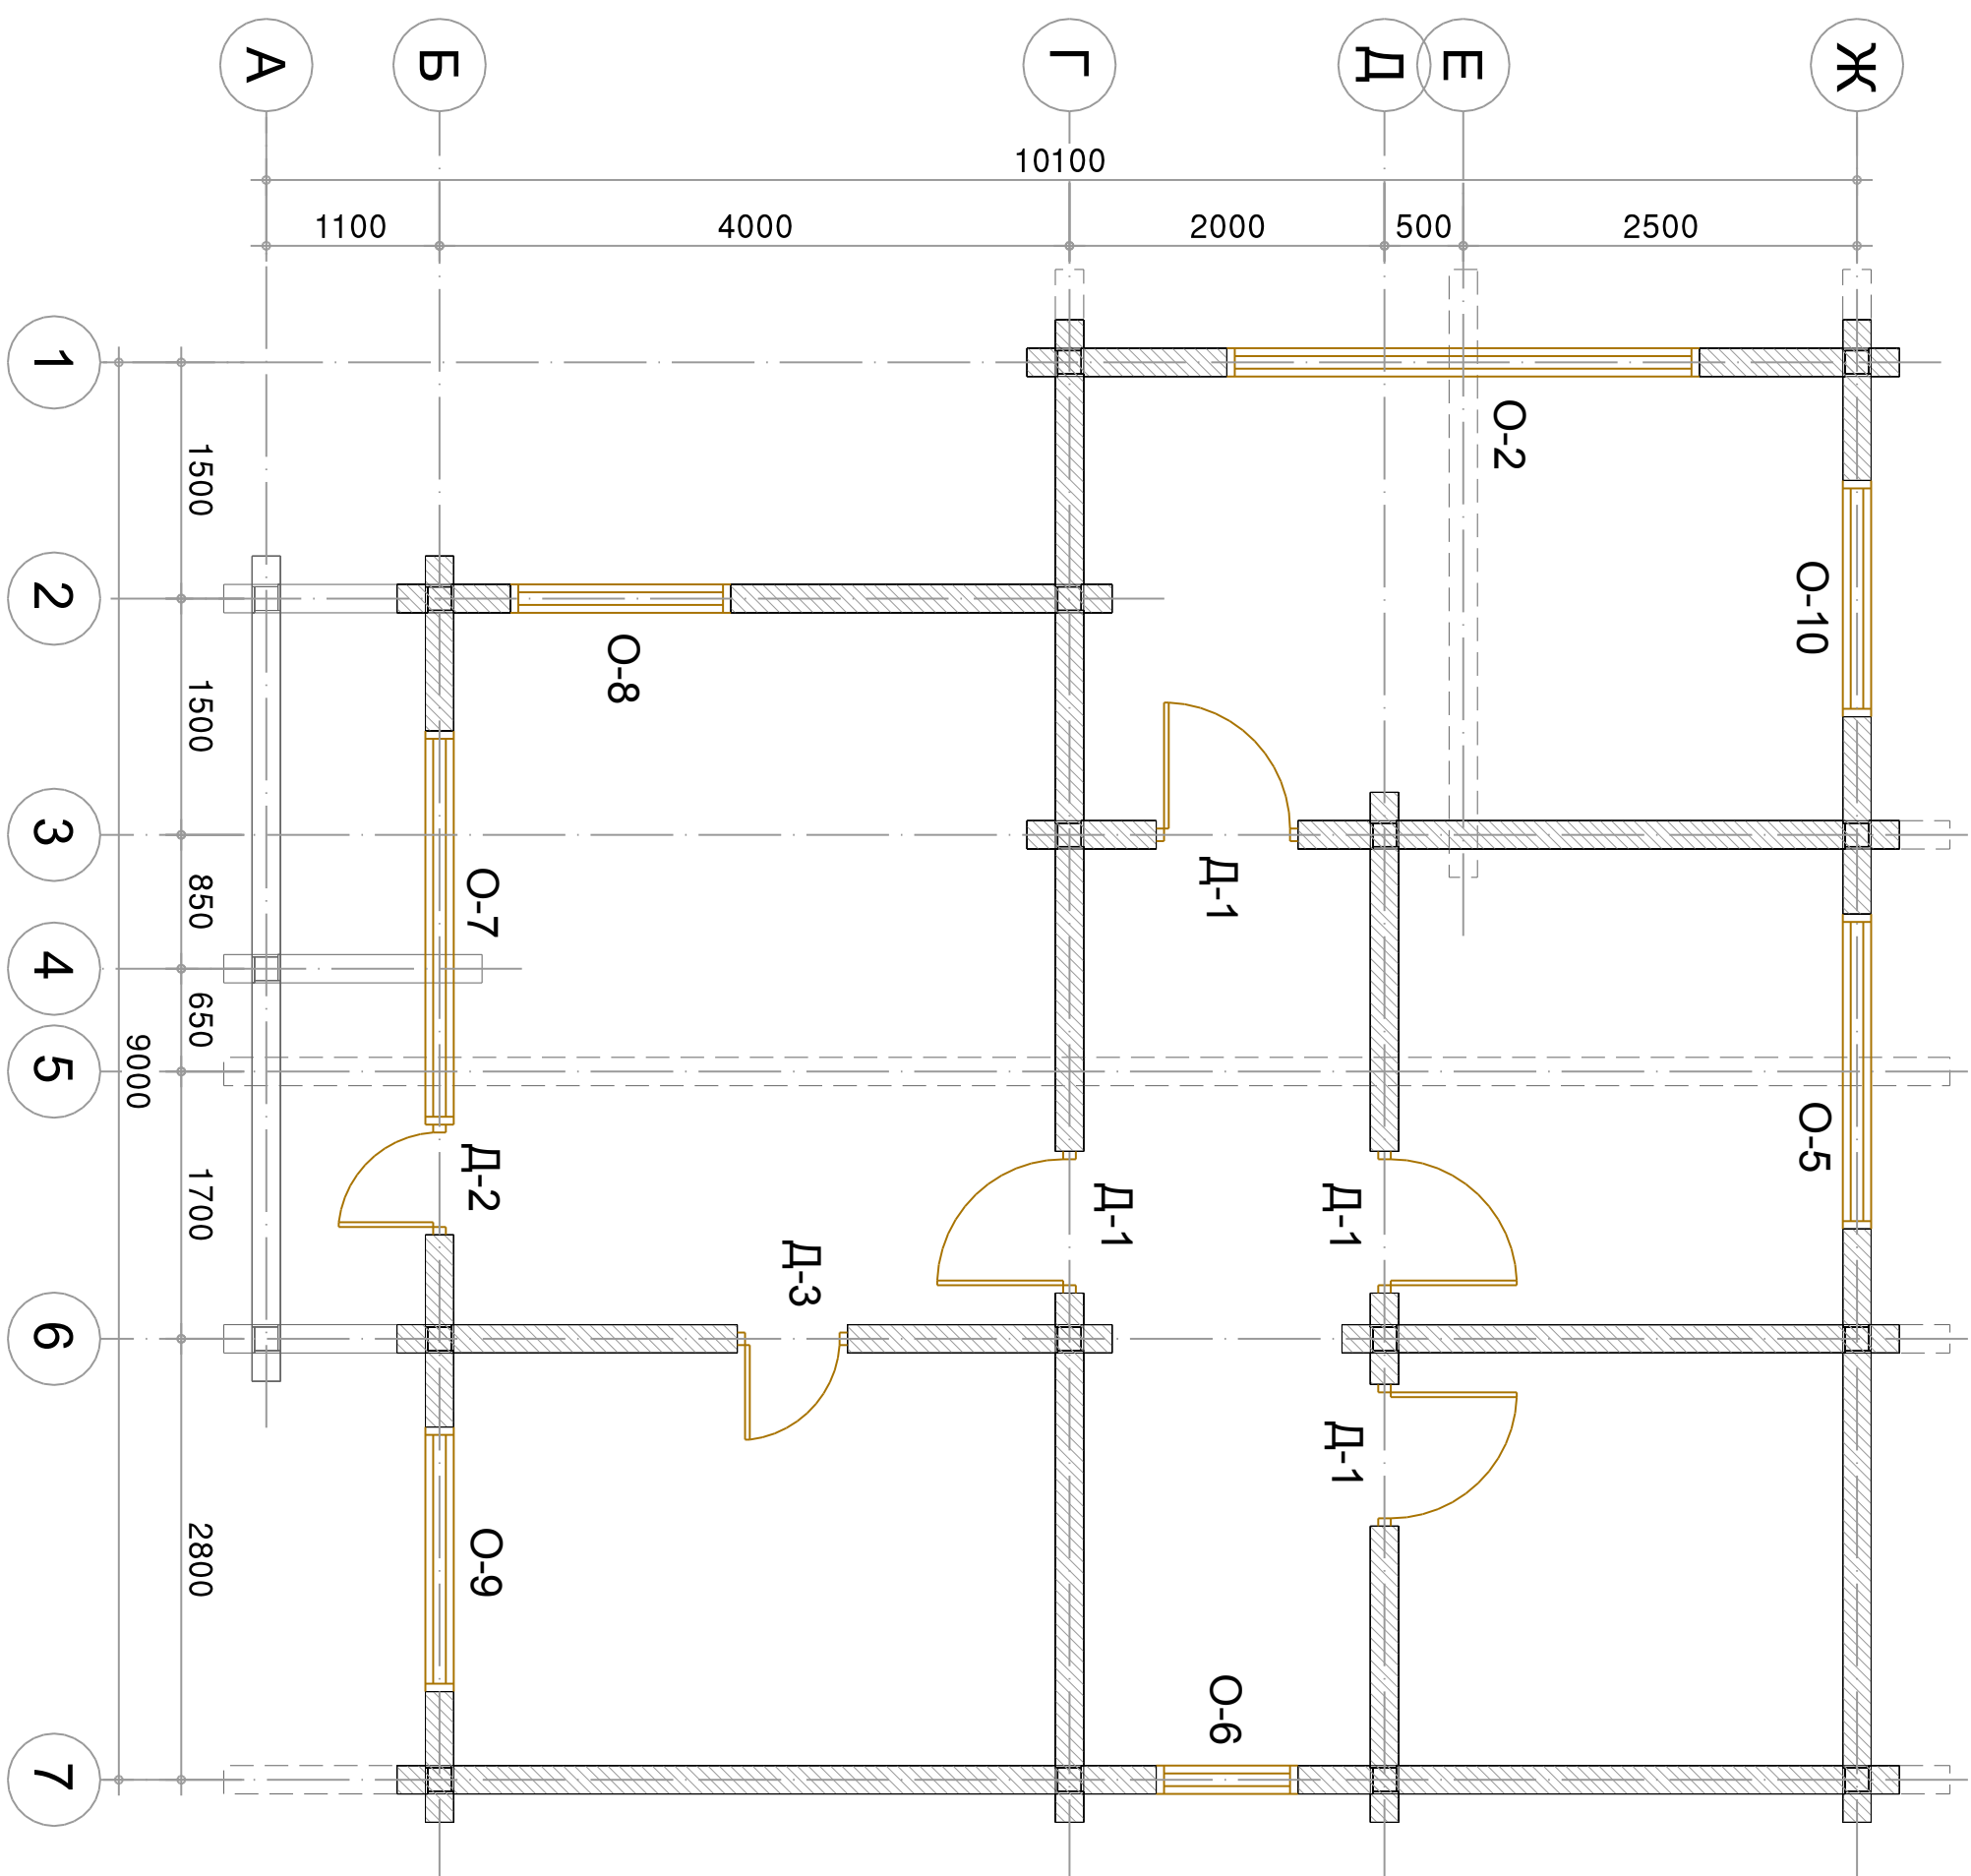


Перечень проемов


О-1 (1 шт)

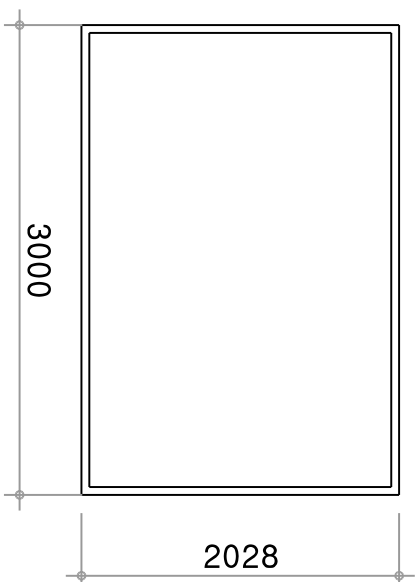


О-6 (1 шт)

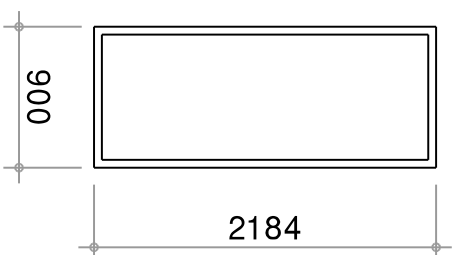


О-7 (1 шт)

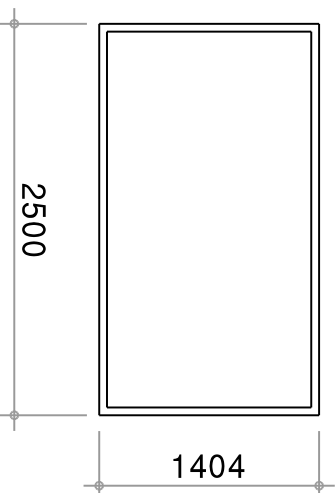


Д-1 (8 шт)

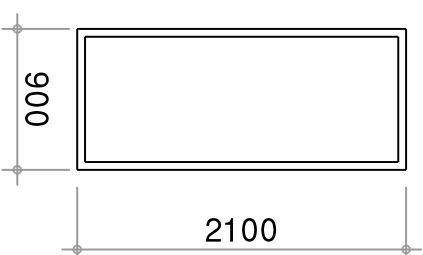


О-2 (3 шт)

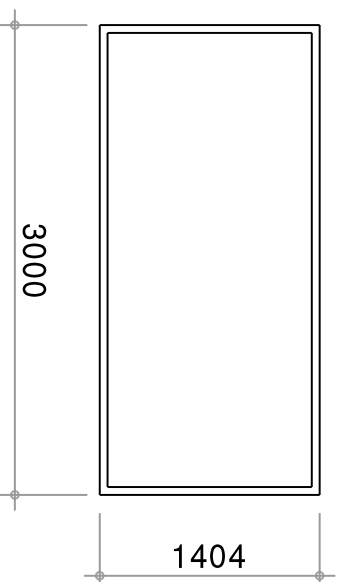


О-8 (1 шт)

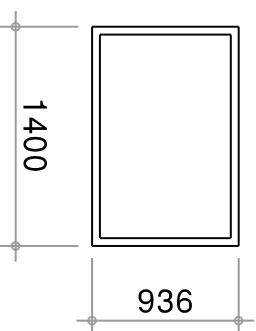


Д-2 (1 шт)

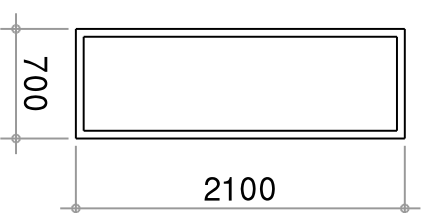


О-3 (1 шт)

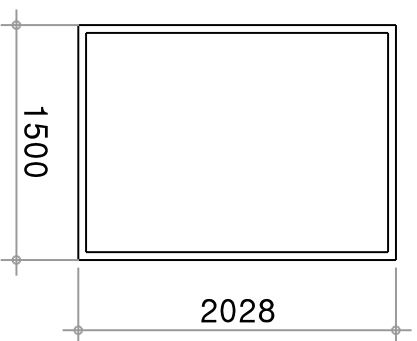


О-4 (1 шт)

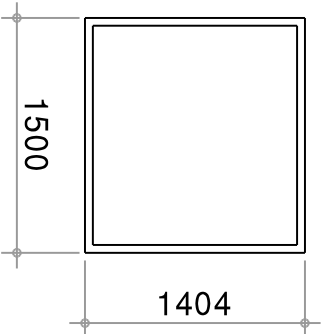


О-9 (1 шт)

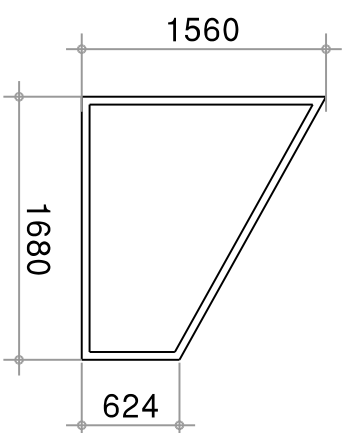

О-10 (1 шт)

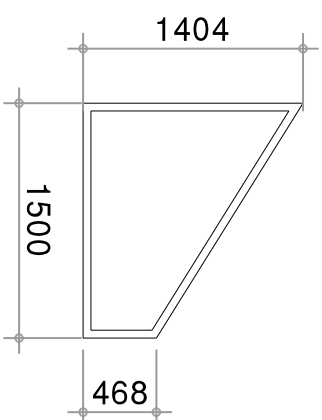

Д-3 (2 шт)

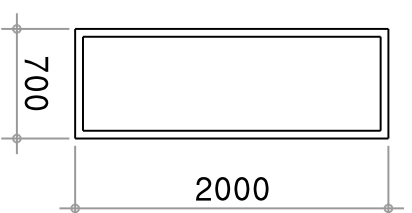

О-5 (1 шт)

